




# ESTUARY RIDGE

KINSALE

Floorplans

- The Mooring – 3 Bedroom Bungalow
- The Buoy – 4 Bedroom Bungalow
- The Bowline – 4 Bedroom House
- The Halyard – 4 Bedroom House

  
ESTUARY  
RIDGE  
KINSALE

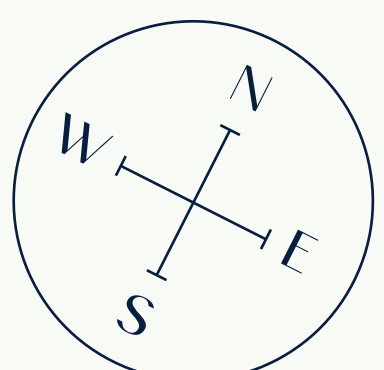

Sitemap not to scale. For indicative purposes only.

# The Mooring

3 Bedroom Bungalow  
131 sq.m / 1,410 sq.ft

  
ESTUARY  
RIDGE  
KINSALE



## Ground Floor

Floorplans not to scale. For indicative purposes only.

# The Buoy

4 Bedroom Bungalow  
129.5 sq.m / 1,390 sq.ft

  
ESTUARY  
RIDGE  
KINSALE



## Ground Floor

Floorplans not to scale. For indicative purposes only.

# The Bowline


4 Bedroom House / 2 Storey

188.9 sq.m / 2,030 sq.ft




ESTUARY  
RIDGE

KINSALE

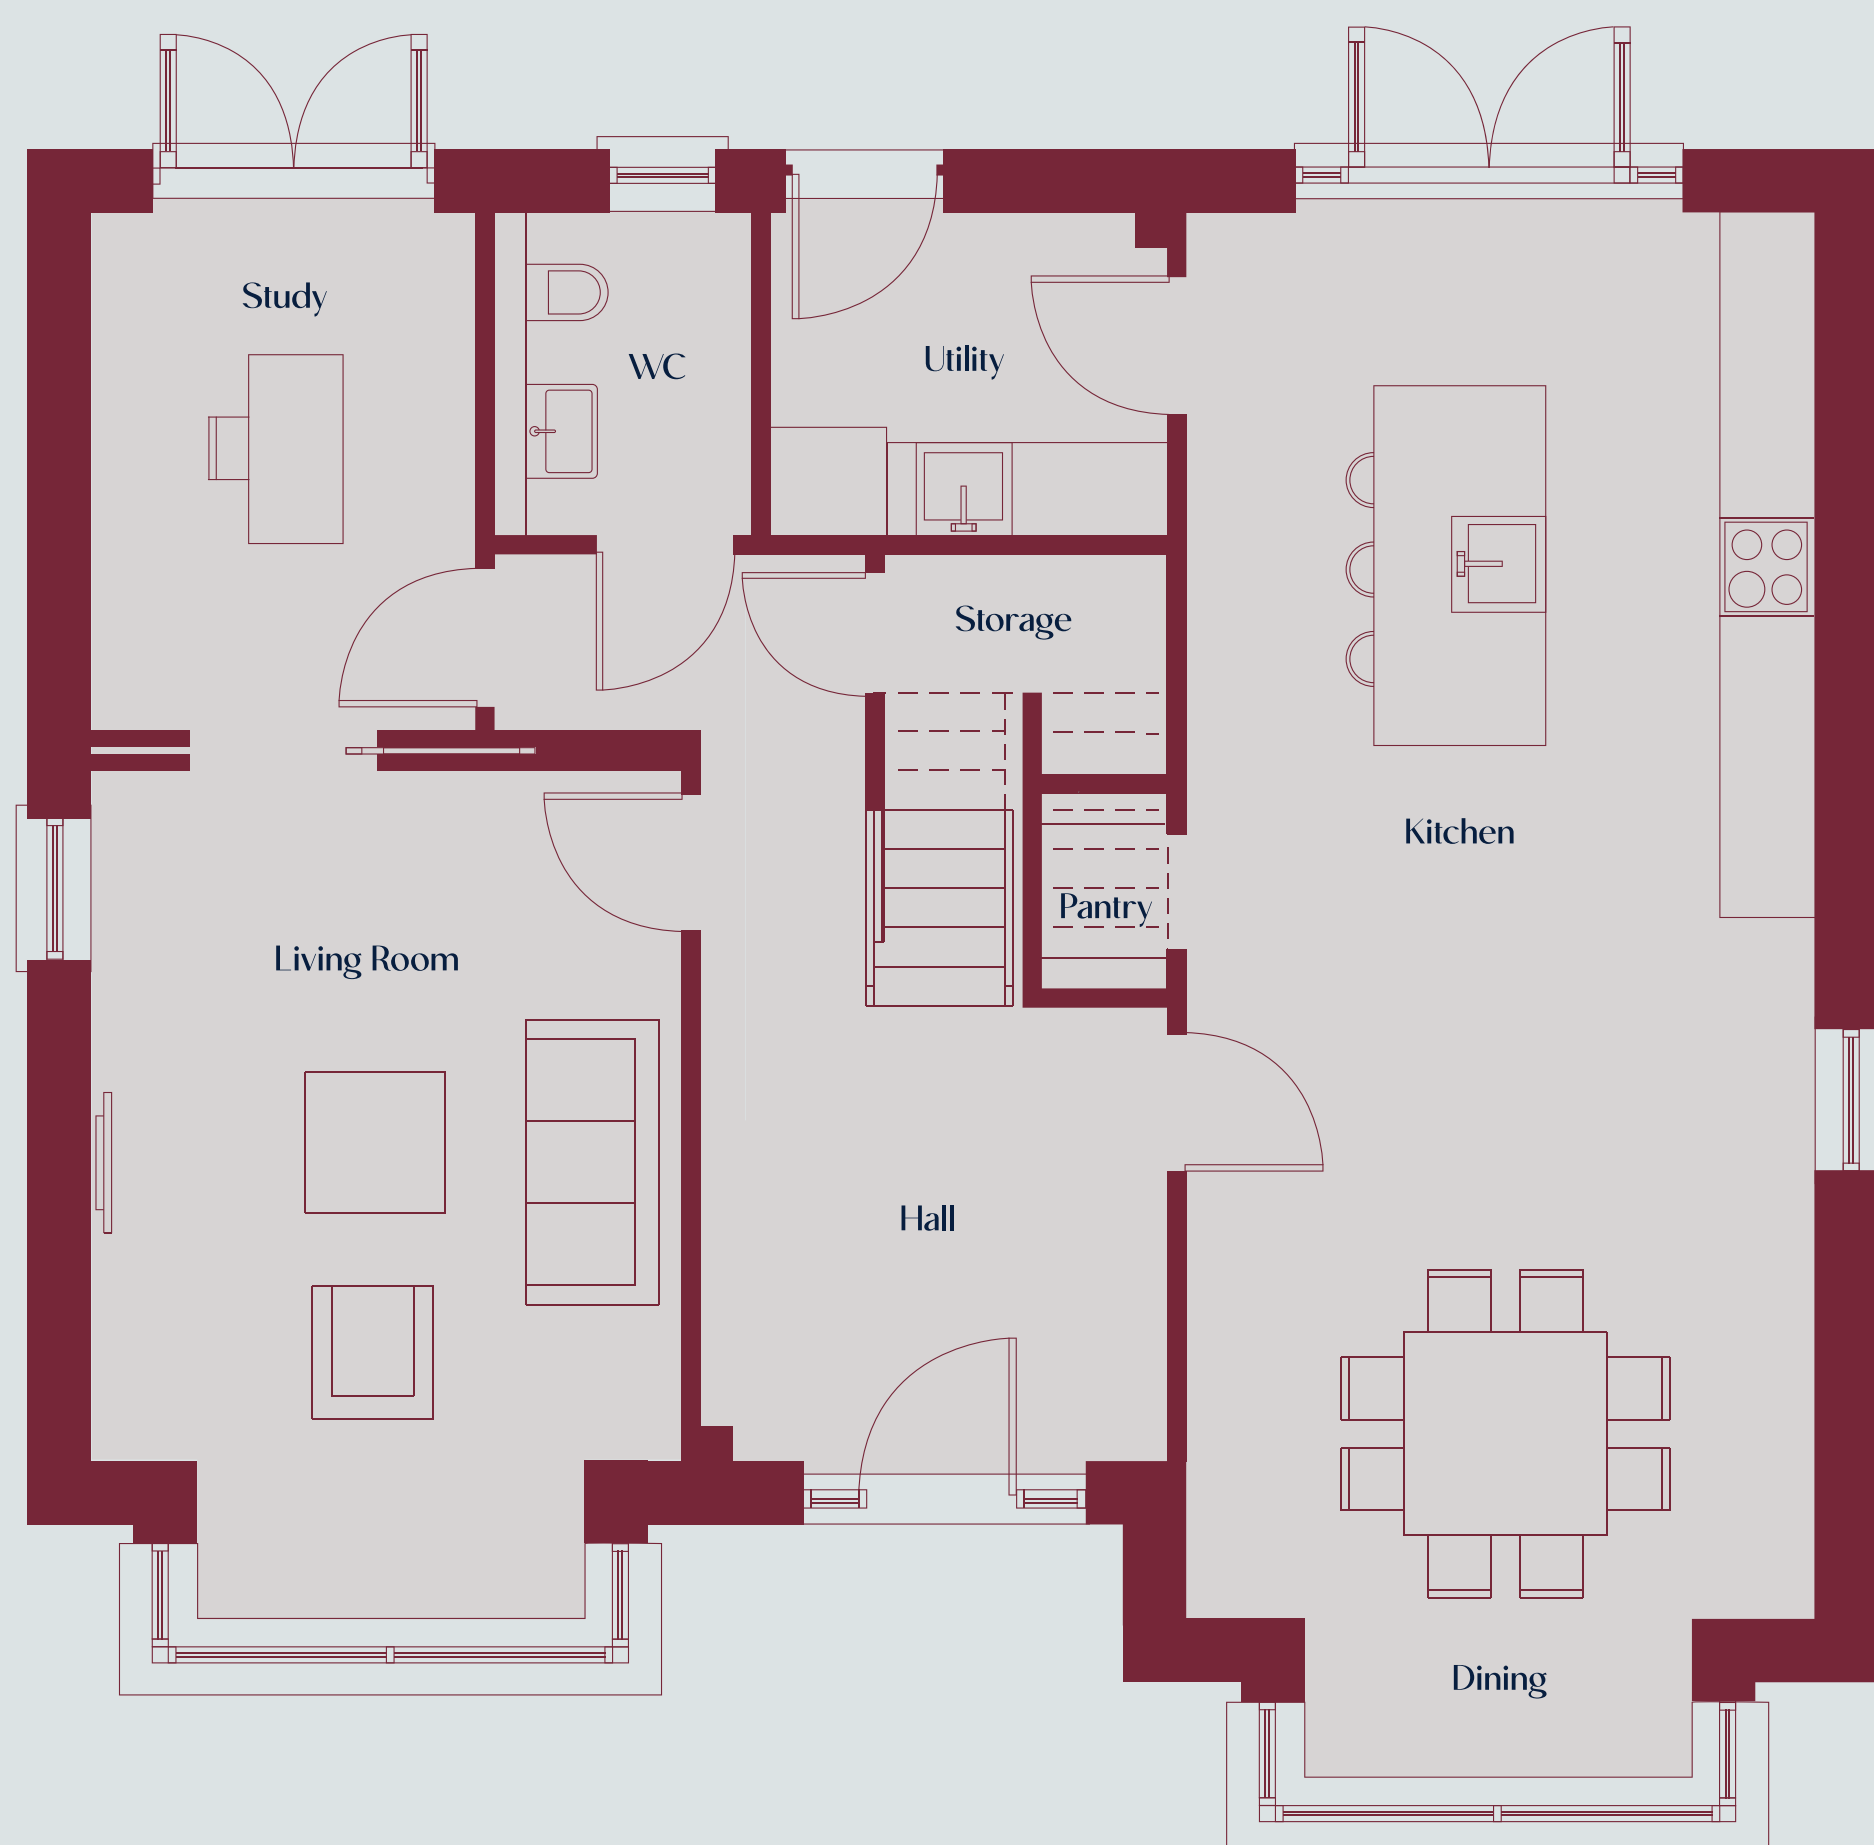

Ground Floor

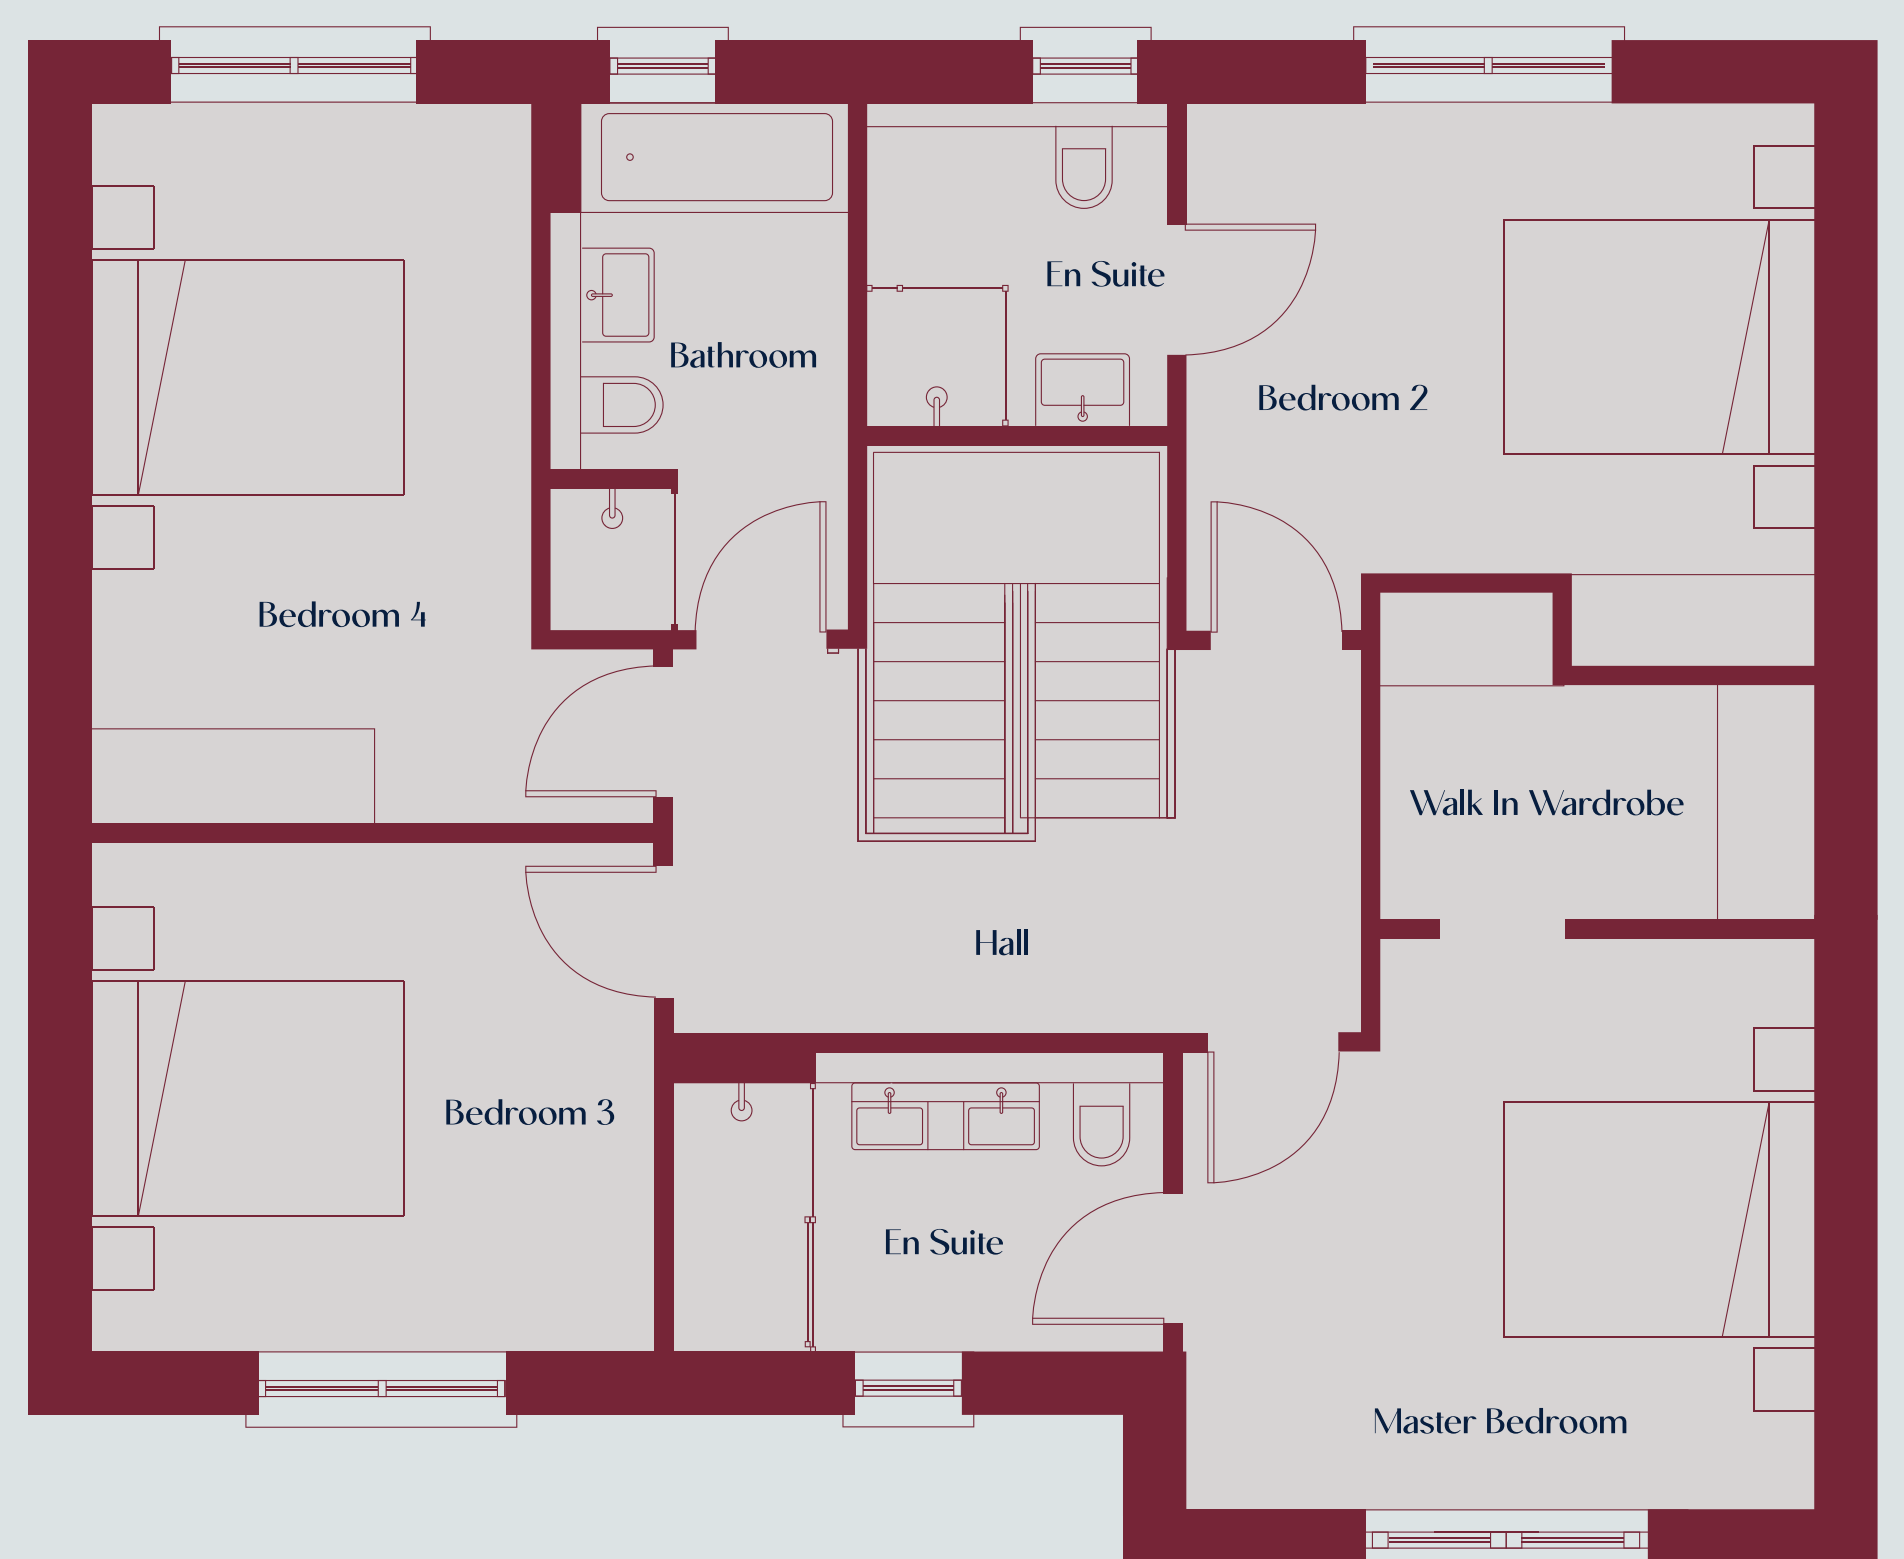

First Floor

# The Halyard

4 Bedroom House / 2 Storey

205.7 sq.m / 2,210 sq.ft



ESTUARY  
RIDGE

KINSALE



Ground Floor



First Floor